


MASTERPLANNING GROUP WORK

Development of the Brymbo site located in Wrexham (Wales).

- Proposals for commercial, industrial, leisure, heritage, and housing functions.
- Considering strategies for transport, and landscaping amongst other issues.
- The sustainability has also been treated as it is essential.

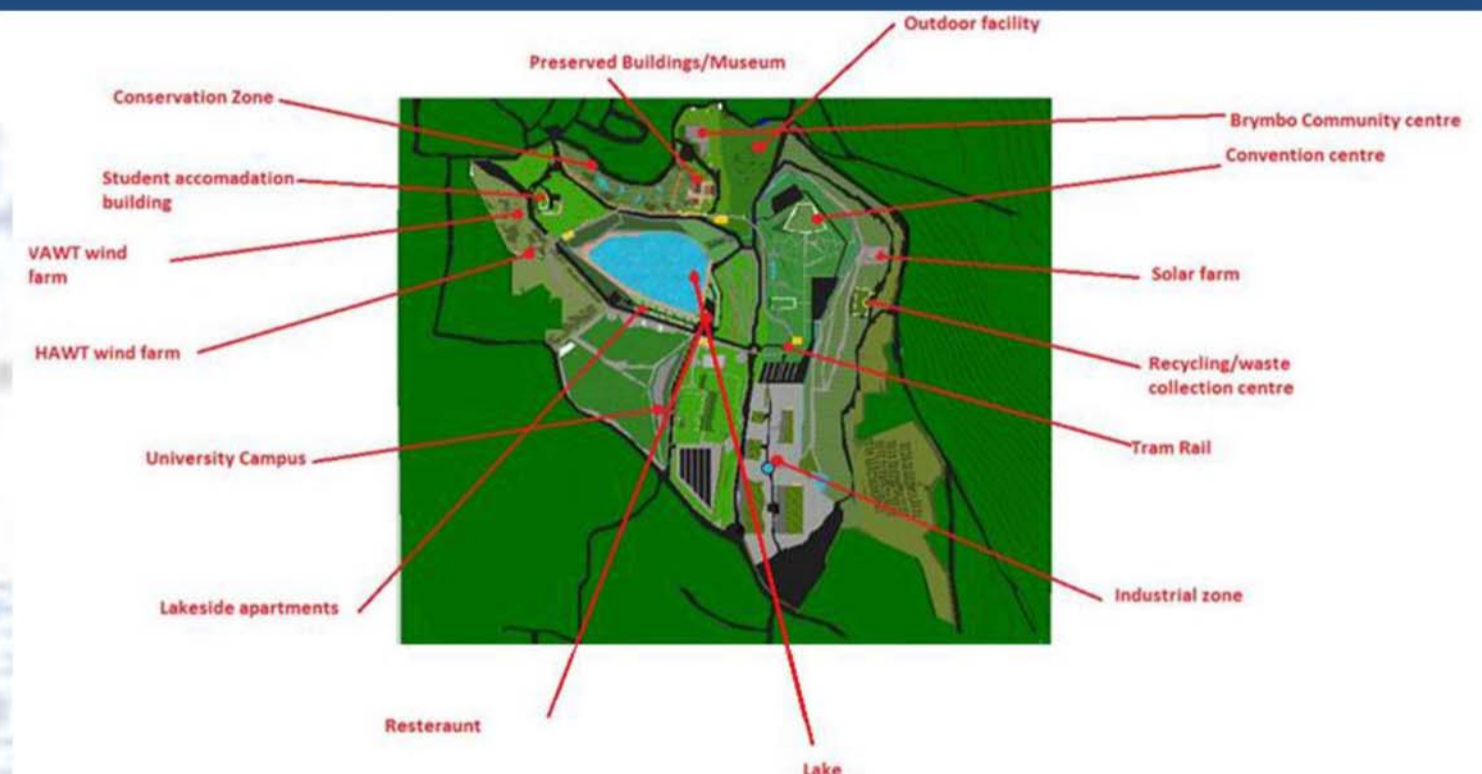

AGBAR TOWER BUILDING STUDY

Analysis of the technological systems of the Agbar Tower in Barcelona.


- Structural frame and elements
- External cladding systems and finishes
- Internal finishes and components
- Fireproofing and escape routes
- Services installations



LED TECHNICAL REPORT

Technological report on a subject relevant to contemporary office design. 3,500-4,000 word illustrated report about the L.E.D. system.

The report builds on an element of the content of the Building Study. The findings in this technical report are also included in the individual design project.

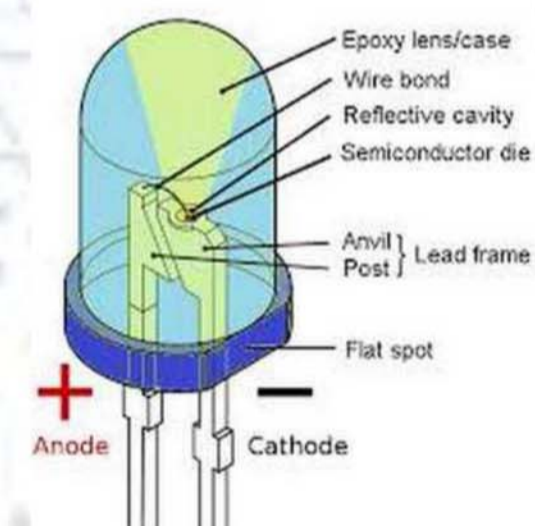

INDIVIDUAL BUILDING DESIGN WITHIN THE MASTERPLAN

Design of a multi-storey commercial office building focused on a commercial zone within the group proposal Including details of the:

- Services
- Structure
- Construction of the building

